



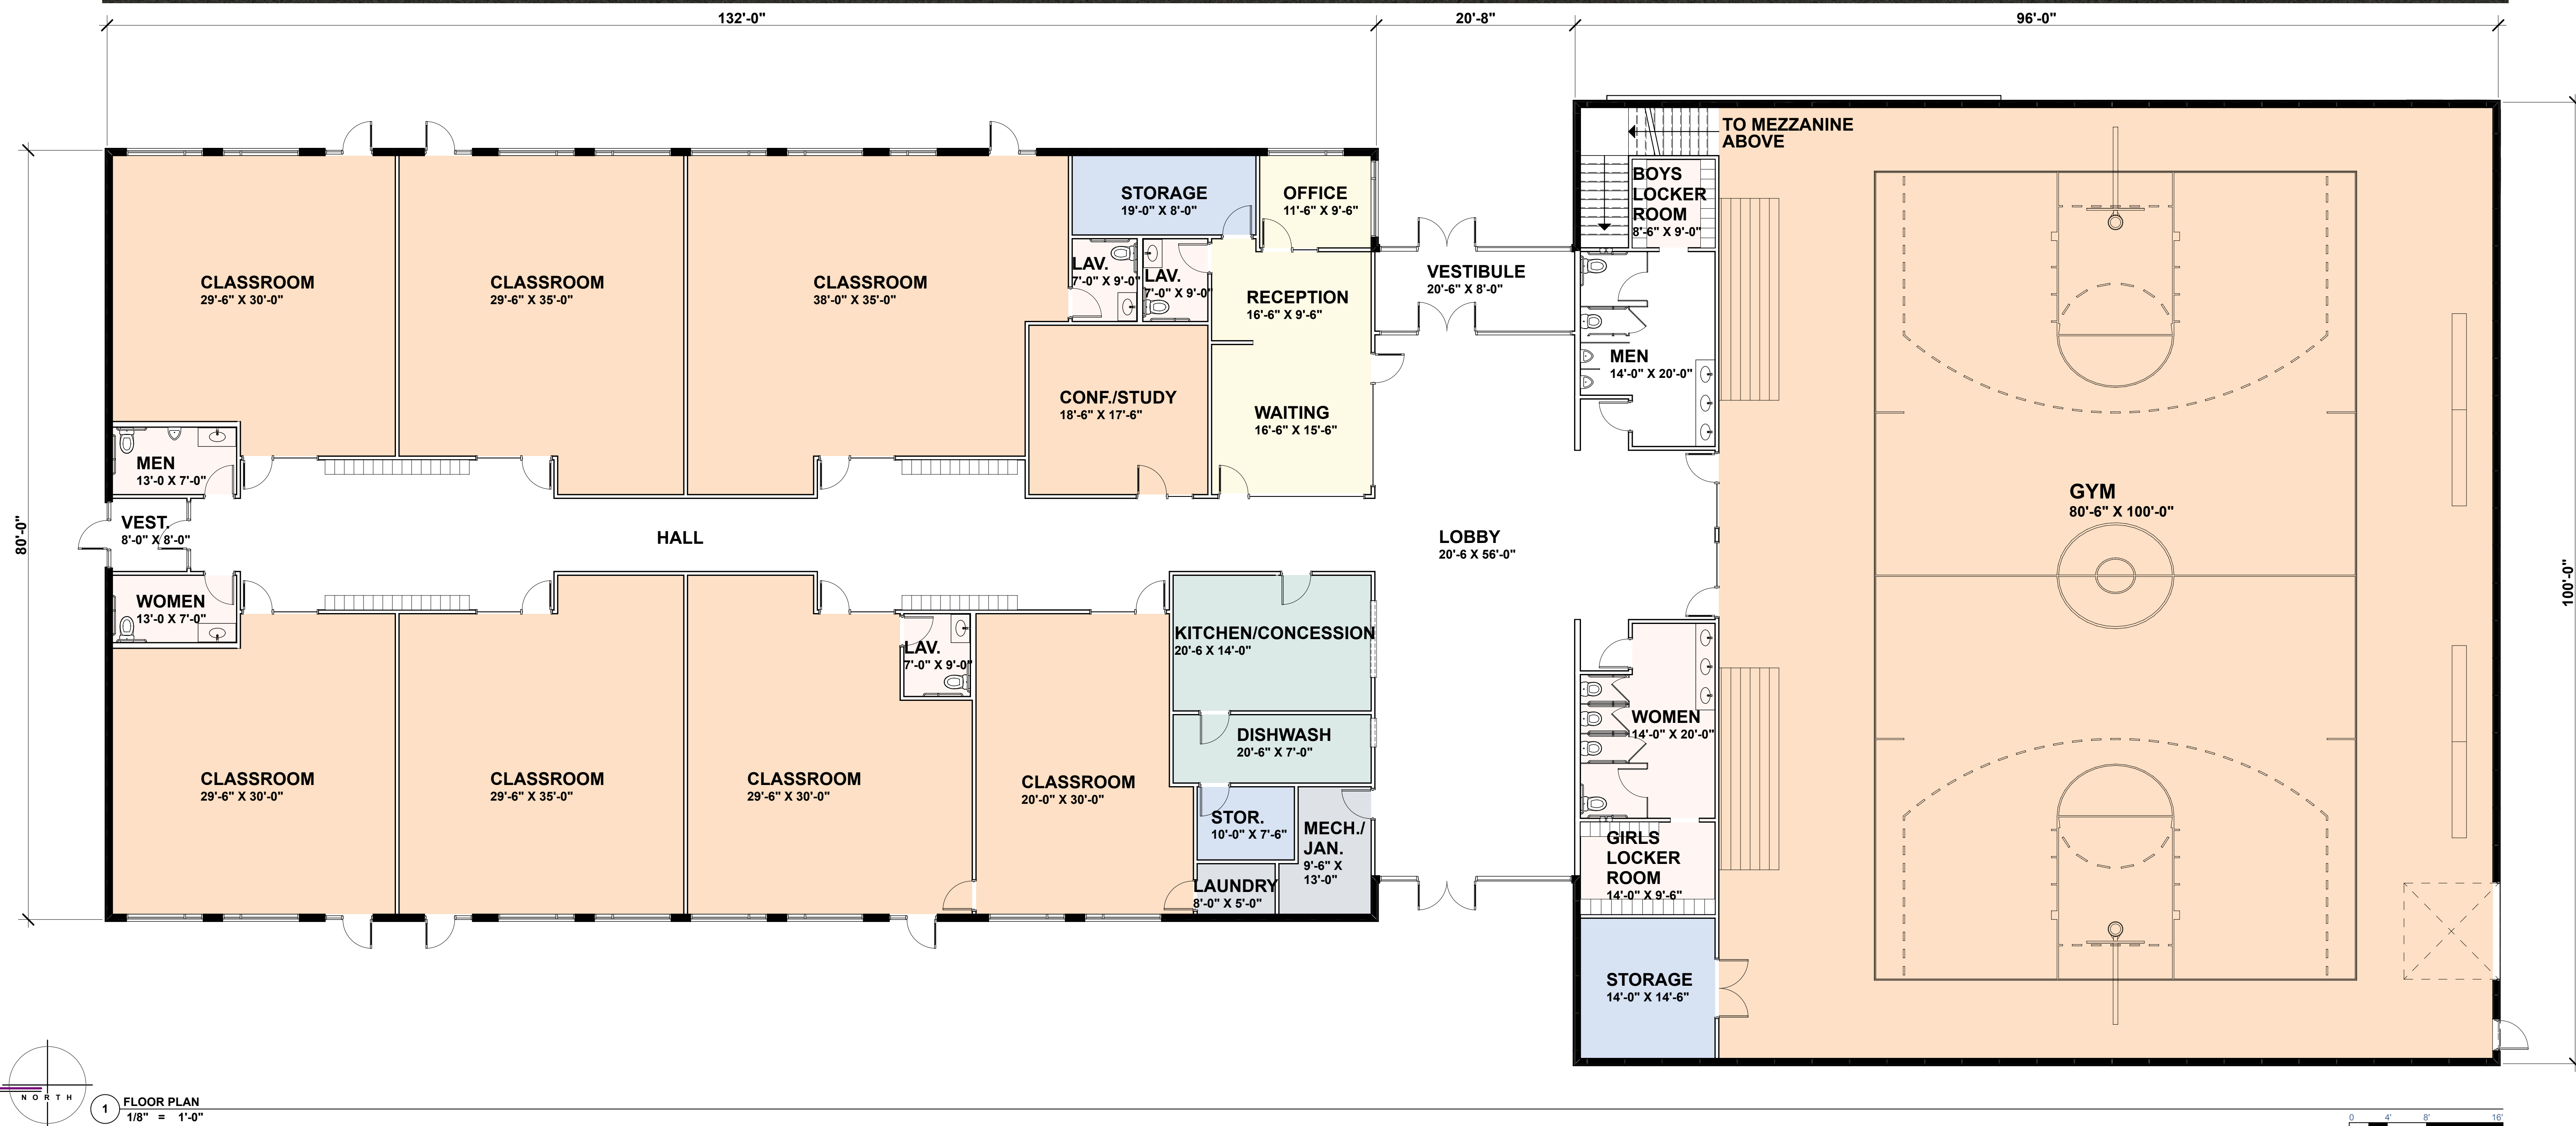

 **1 FLOOR PLAN**
1/8" = 1'-0"

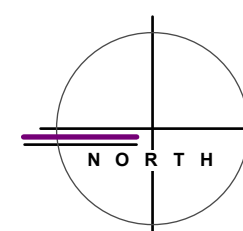

IMMANUEL LUTHERAN SCHOOL NEW BUILDING

